


FLOORPLAN 1:150

ST. LOUIS, TAMBACOUNDA
143 modules ,2001 m²

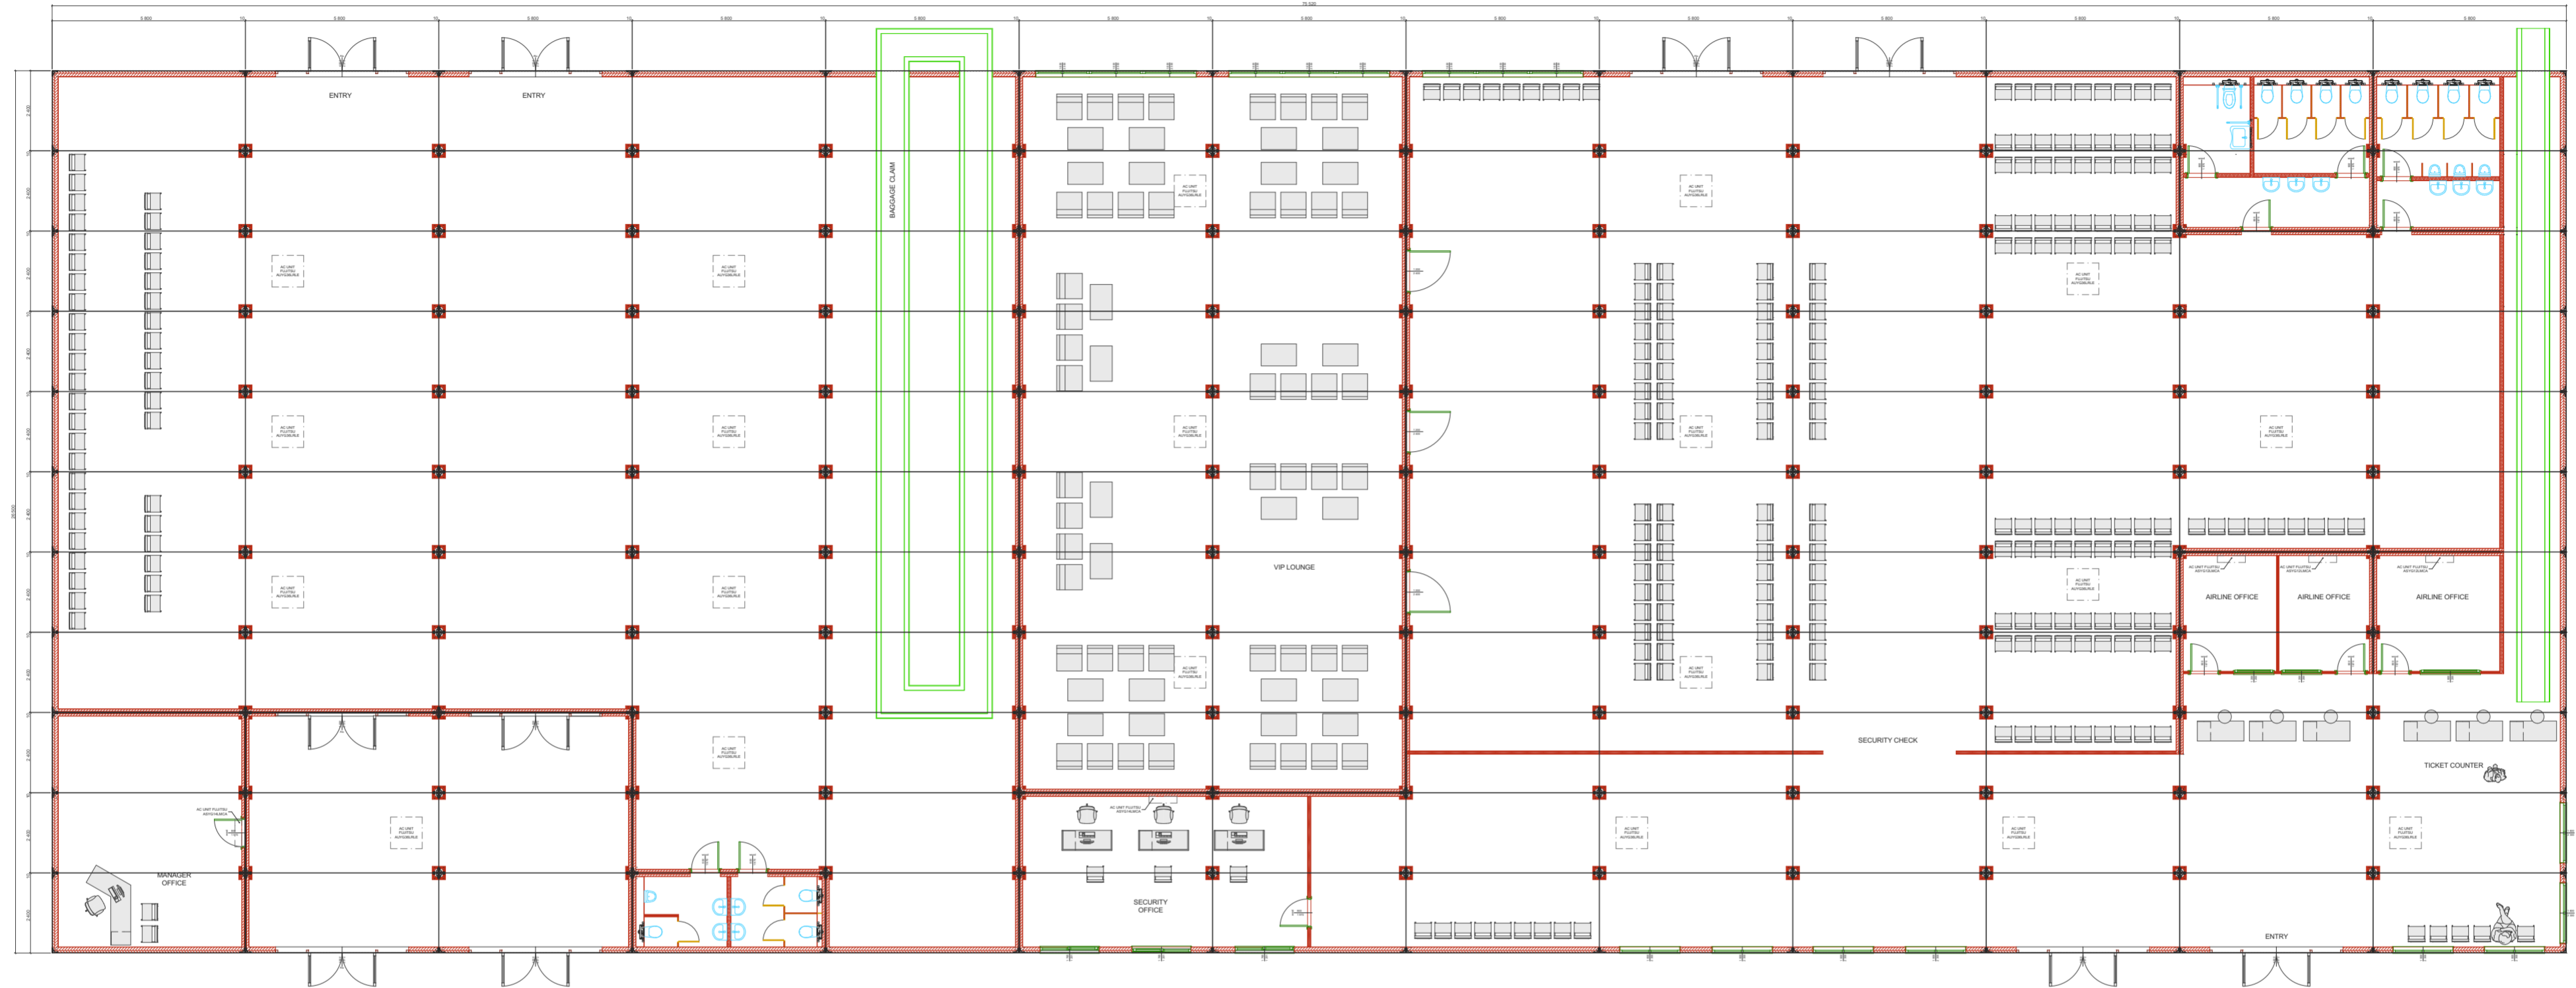

copyright KOMA MODULAR s.r.o. - This drawing is the property of KOMA MODULAR s.r.o. It must not be copied or reproduced or divulged to anyone without written permission.

KOMA

KOMA MODULAR s.r.o.
Ricanska 1191, 763 12 Vizovice
www.koma-modular.cz

Purchaser:

TRANSCON ELECTRONIC SYSTEMS, Ltd.

STREET:
CITY:
ZIP CODE:
COUNTRY:

Project name:

Airport Senegal

Status: PROPOSAL Revision: ####

Drawn by: MM Date: 31.1.2017

PROJECT No.:

C 3 - STANDARDLINE